


FAIRFAX COUNTY PUBLIC FACILITIES MANUAL

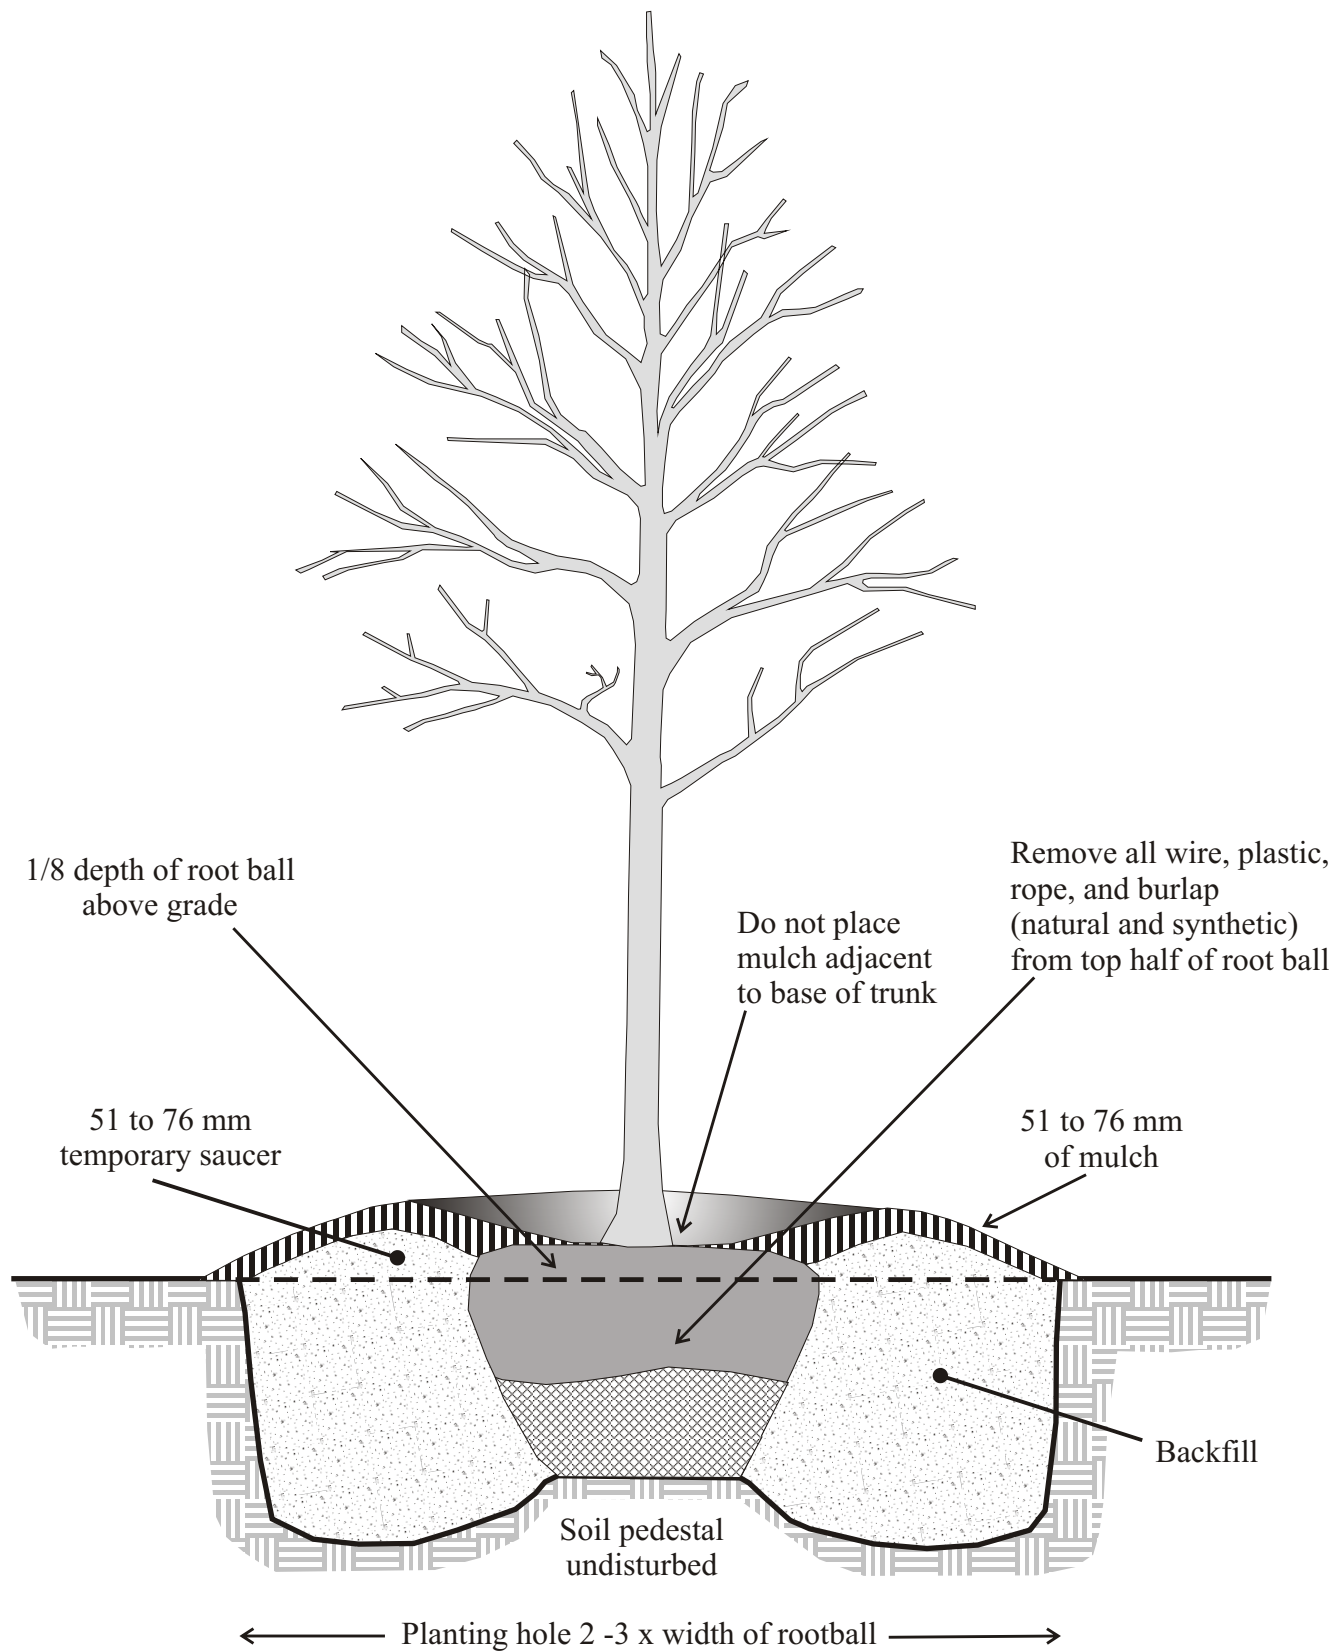

Reference:
Section 12-0805.3A

TREE PLANTING

PLATE NO

STD NO

8M-12